








01/30/2007 02:30:47 PM  
 J:\12135\CADD\Drawings\Drainage\Exhibits Nov 05\Ex13 - Mitigation Locations.dgn

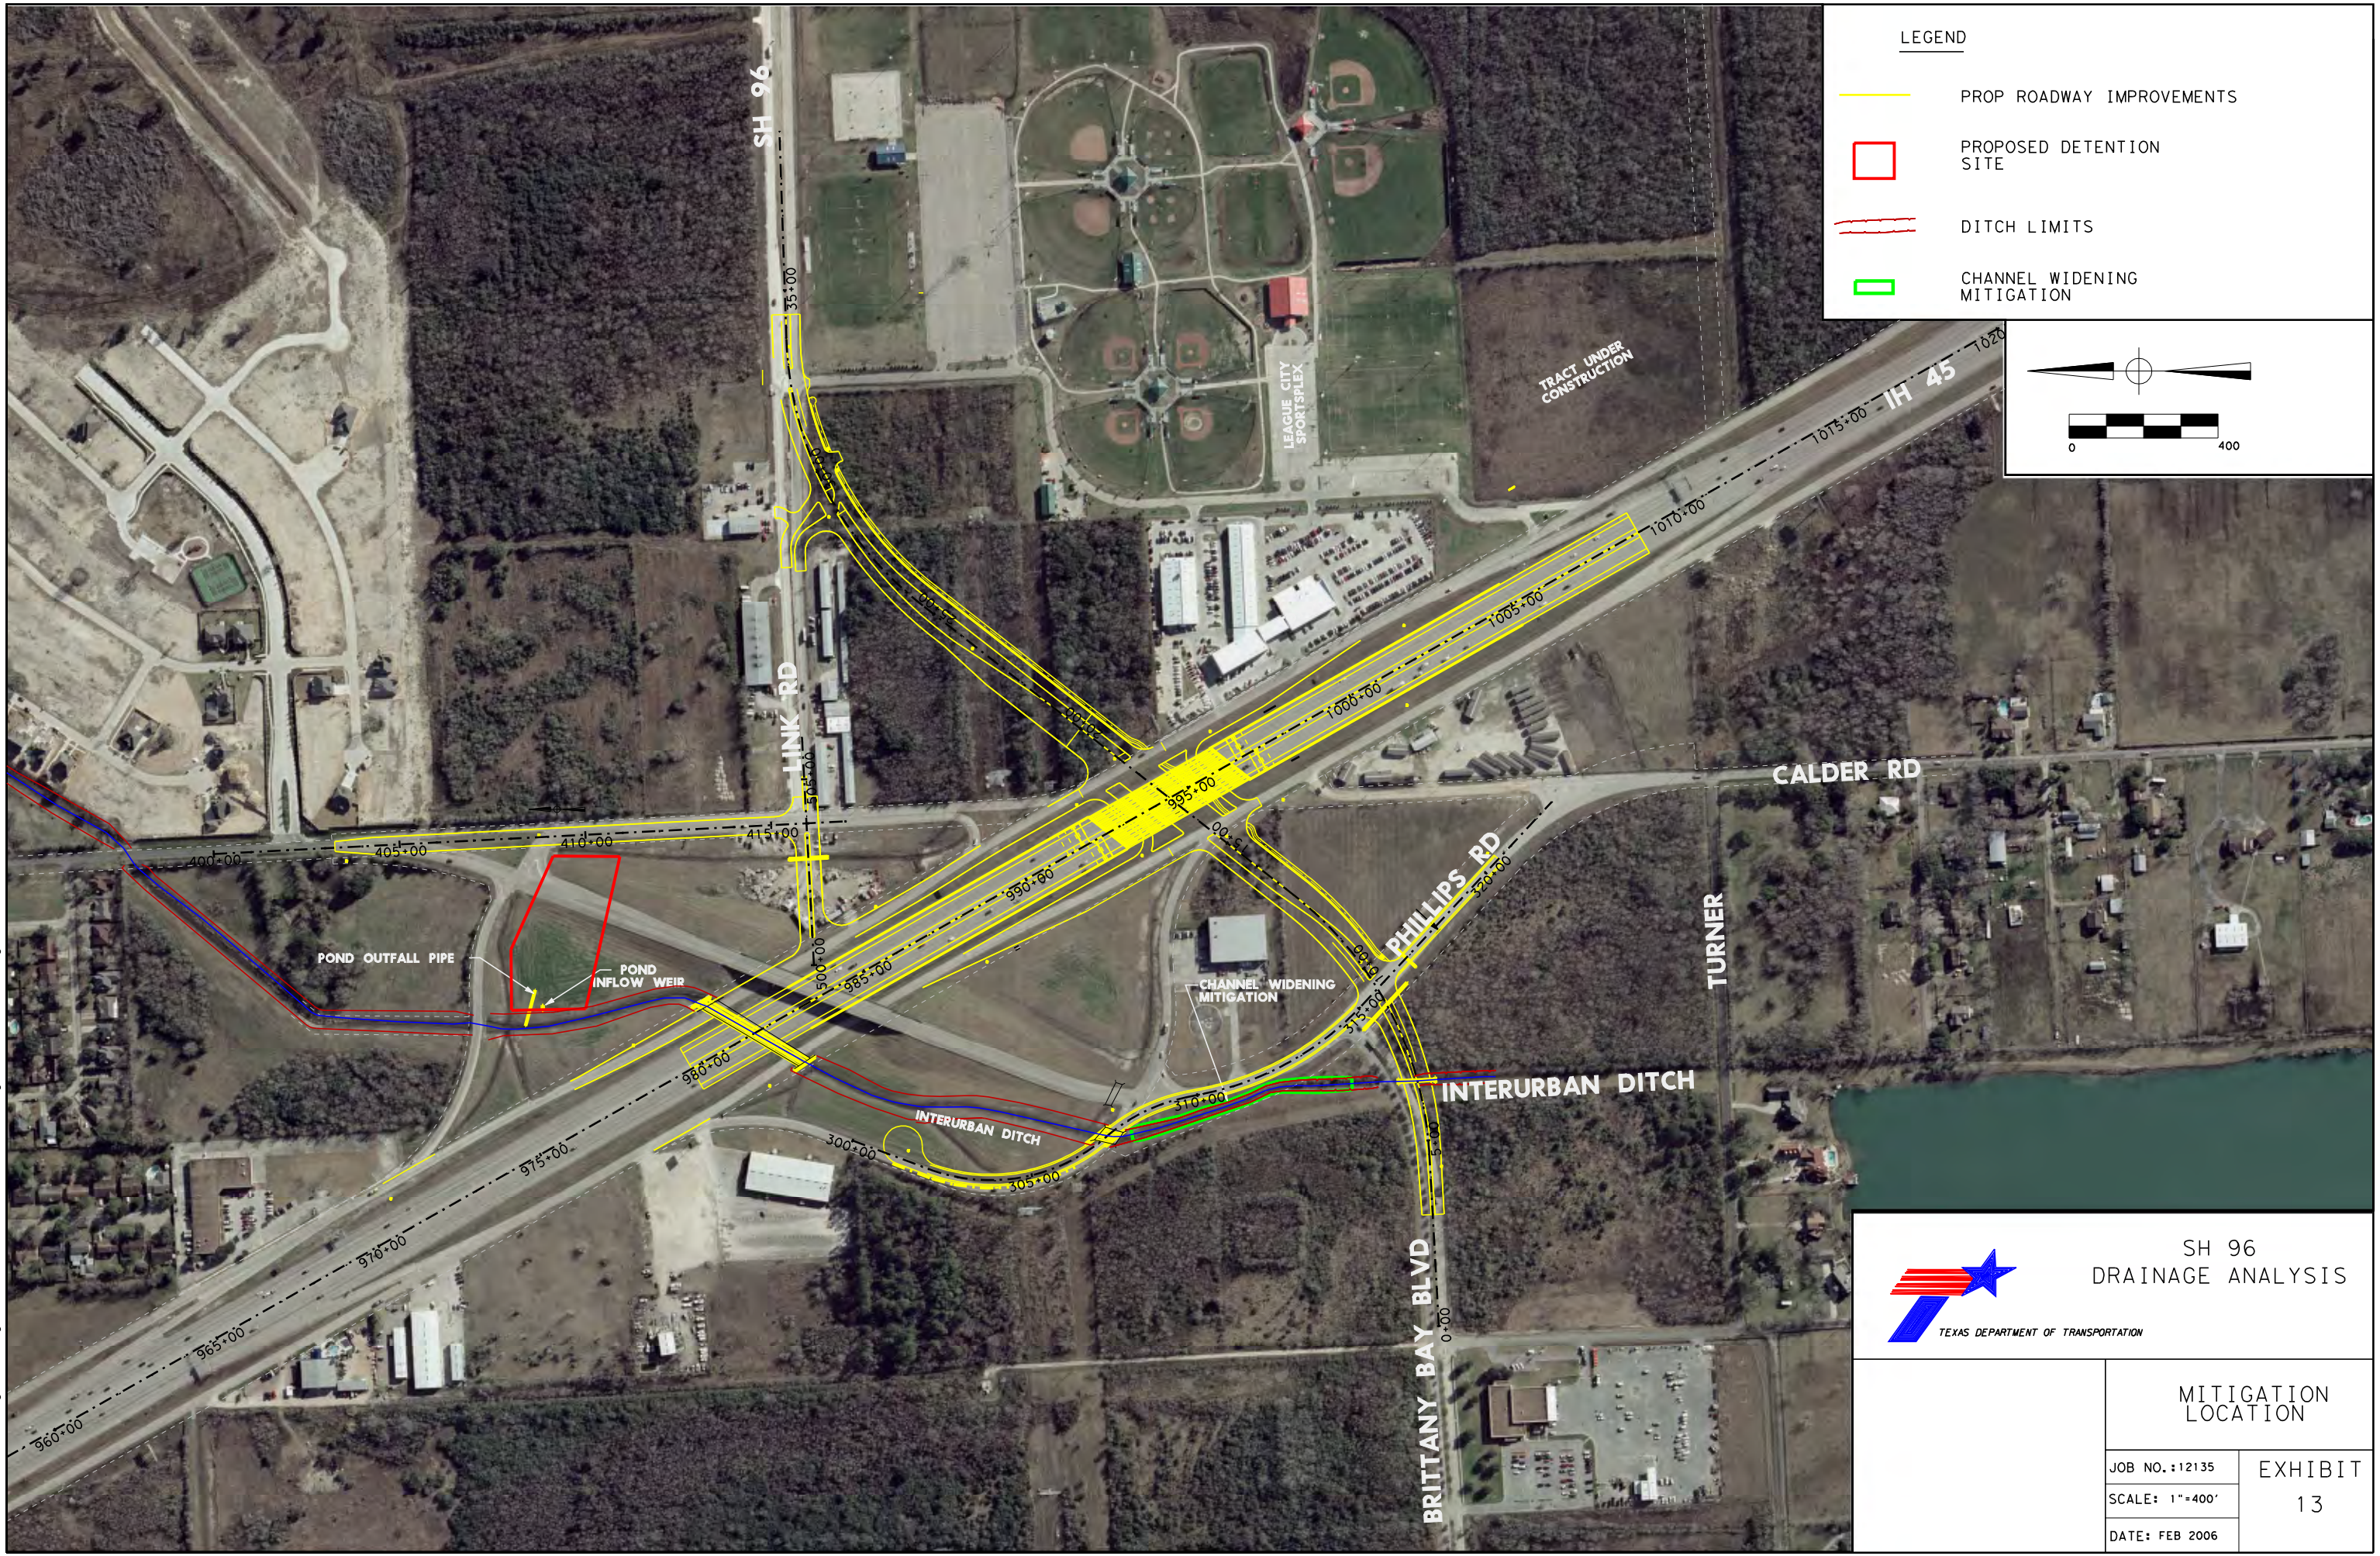

**LEGEND**

-  PROP ROADWAY IMPROVEMENTS
-  PROPOSED DETENTION SITE
-  DITCH LIMITS
-  CHANNEL WIDENING MITIGATION

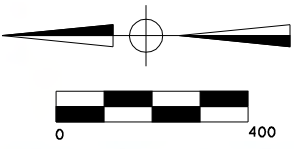



SH 96  
DRAINAGE ANALYSIS

TEXAS DEPARTMENT OF TRANSPORTATION

MITIGATION LOCATION	
JOB NO.: 12135	EXHIBIT
SCALE: 1"=400'	13
DATE: FEB 2006	